




**PHASE 1**  
Installation of the mesh and connectors on the intrados

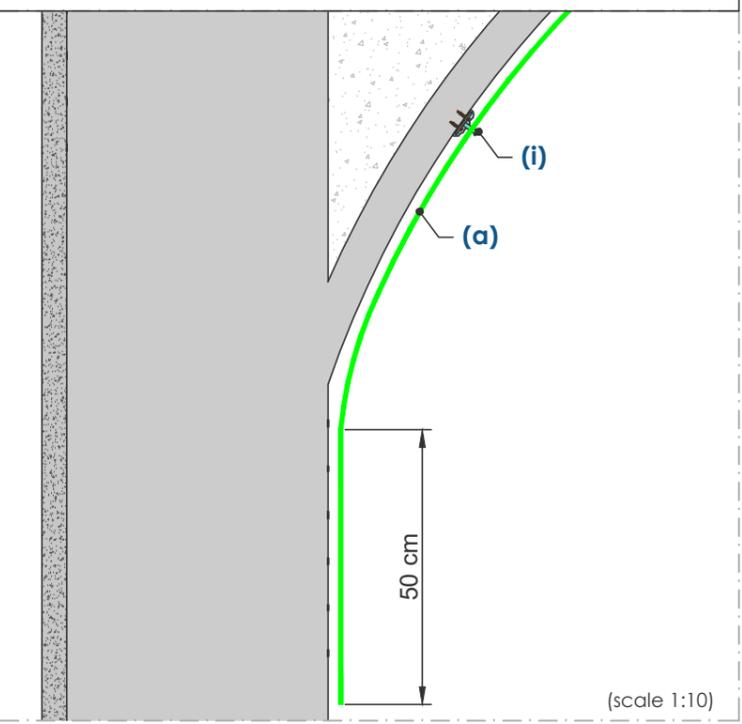


**PHASE 2**  
Drilling holes for the steel bars

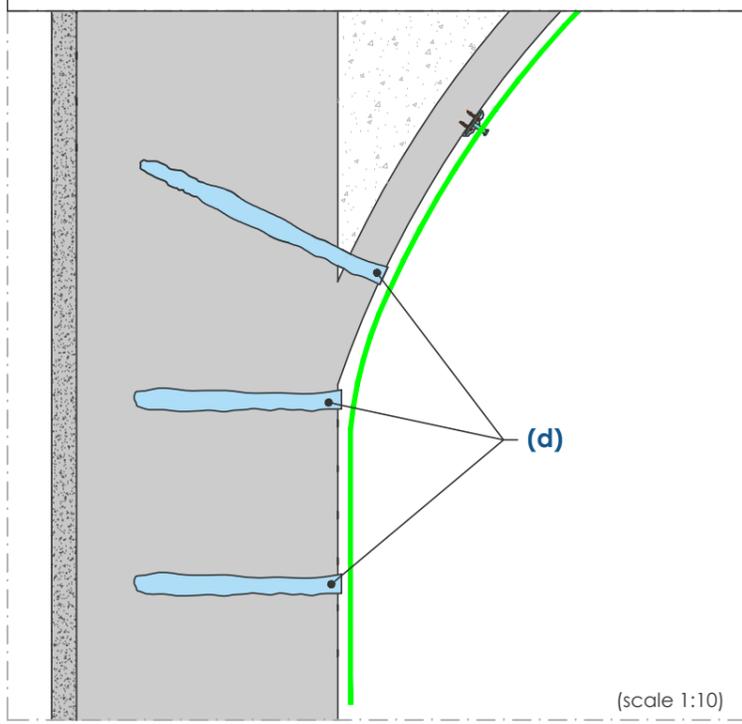


**LAYOUT SCHEME OF THE INSTALLATION OF CONNECTORS N.4/m<sup>2</sup>**  
(scala 1:25)

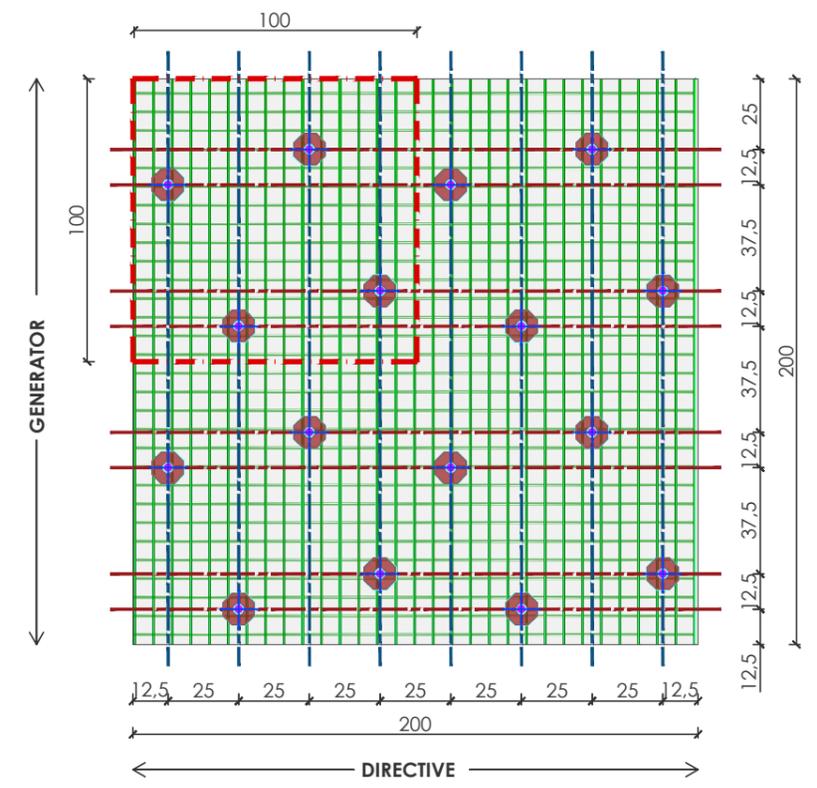


**PHASE 3**  
Insertion of the steel bars

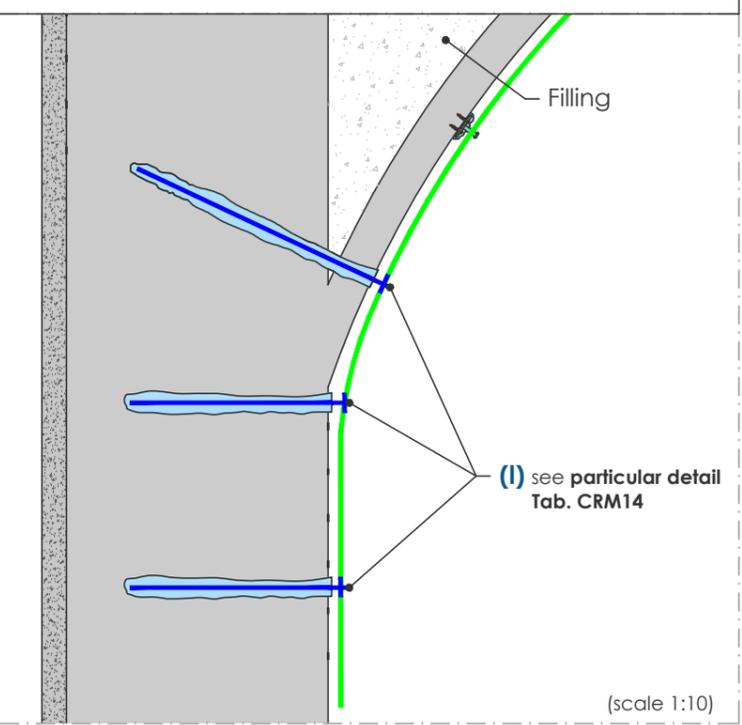

**PHASE 4**  
Application of mortar on the intrados

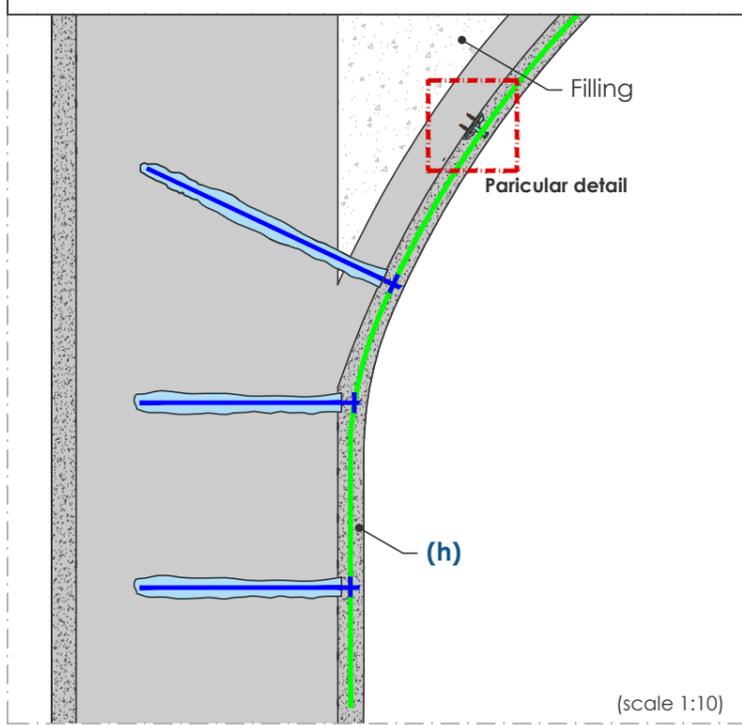

**PARTICULAR DETAIL**

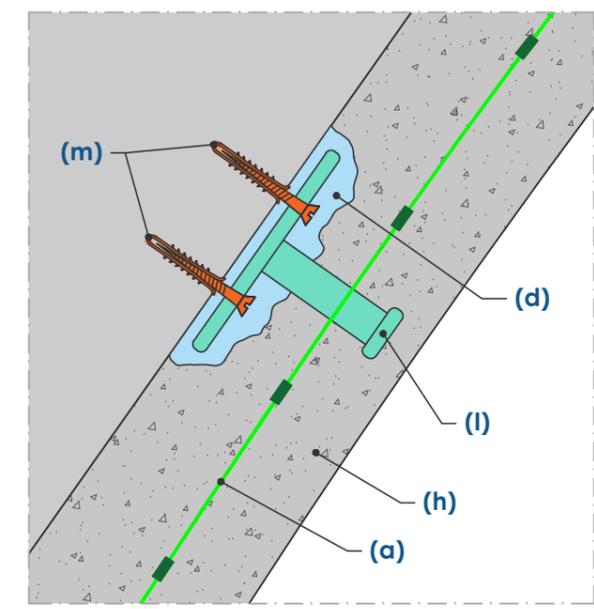

The measurements are expressed in centimeters unless otherwise specified  
For the connector installation diagram and materials table, refer to table CRM19

