


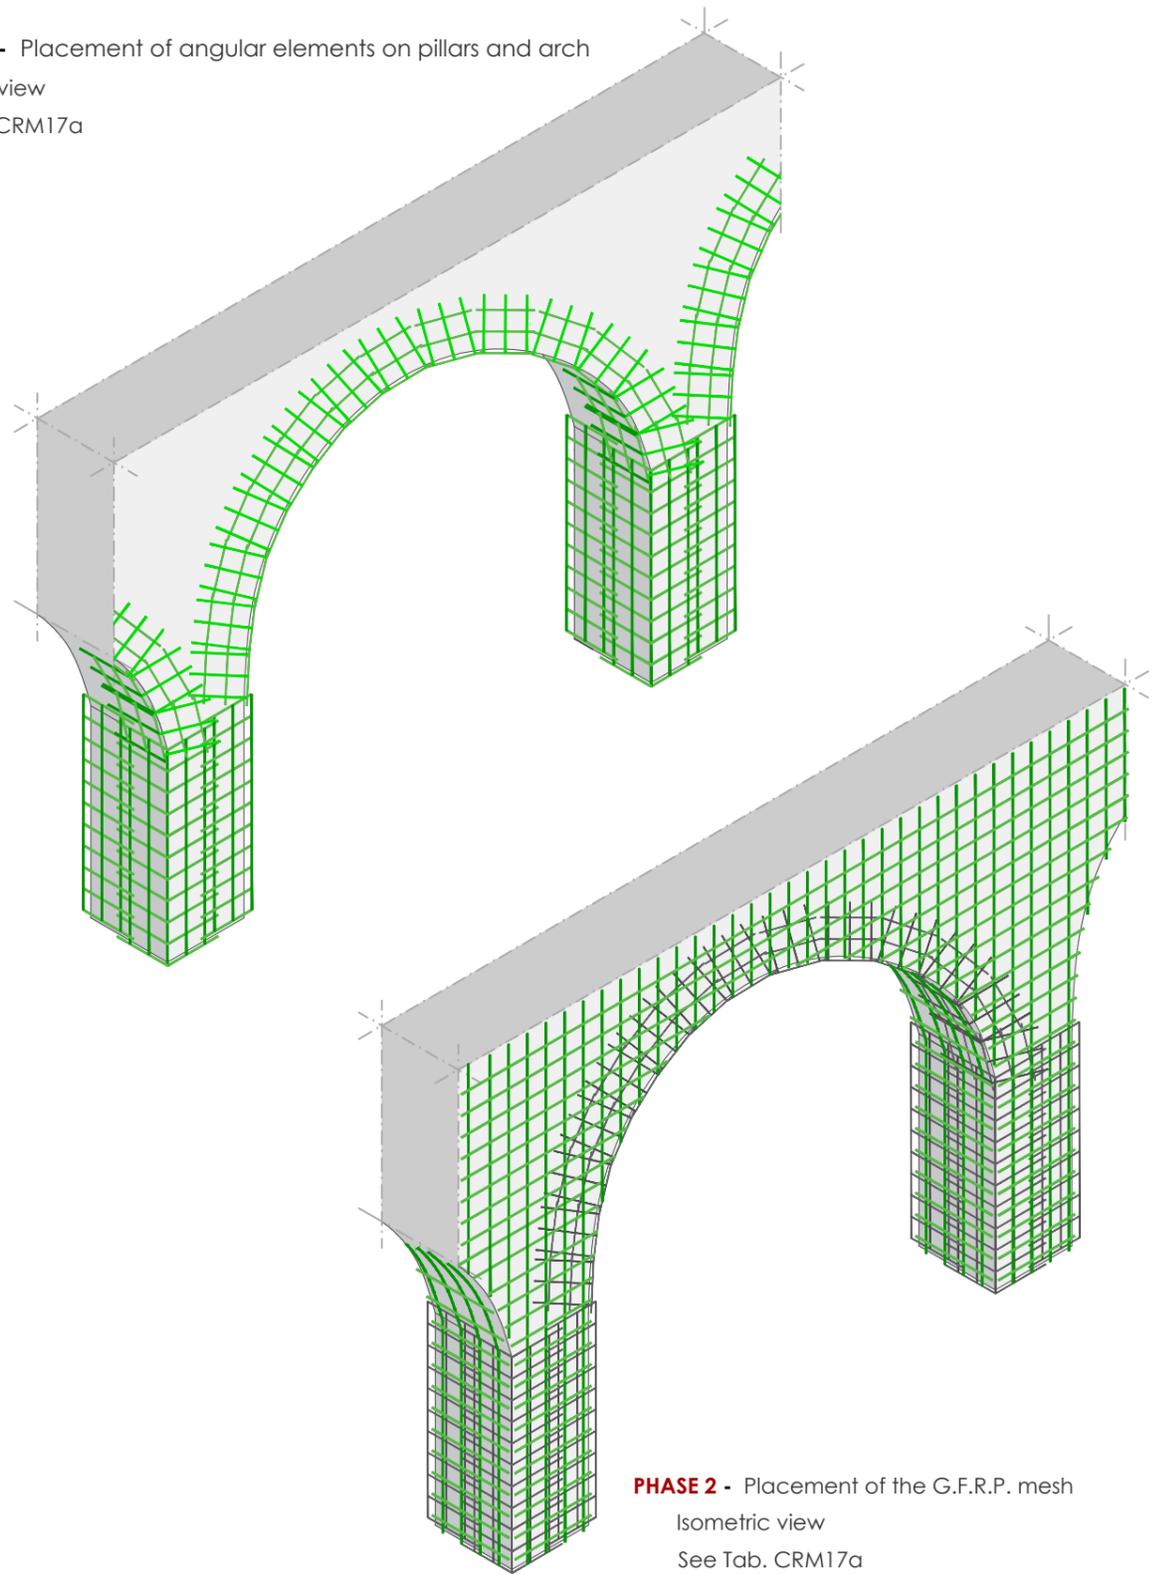


PHASE 1 - Placement of angular elements on pillars and arch
Isometric view
See Tab. CRM17a



PHASE 2 - Placement of the G.F.R.P. mesh
Isometric view
See Tab. CRM17a

PHASE 3 - Drilling of the holes
Isometric view
See Tab. CRM17b

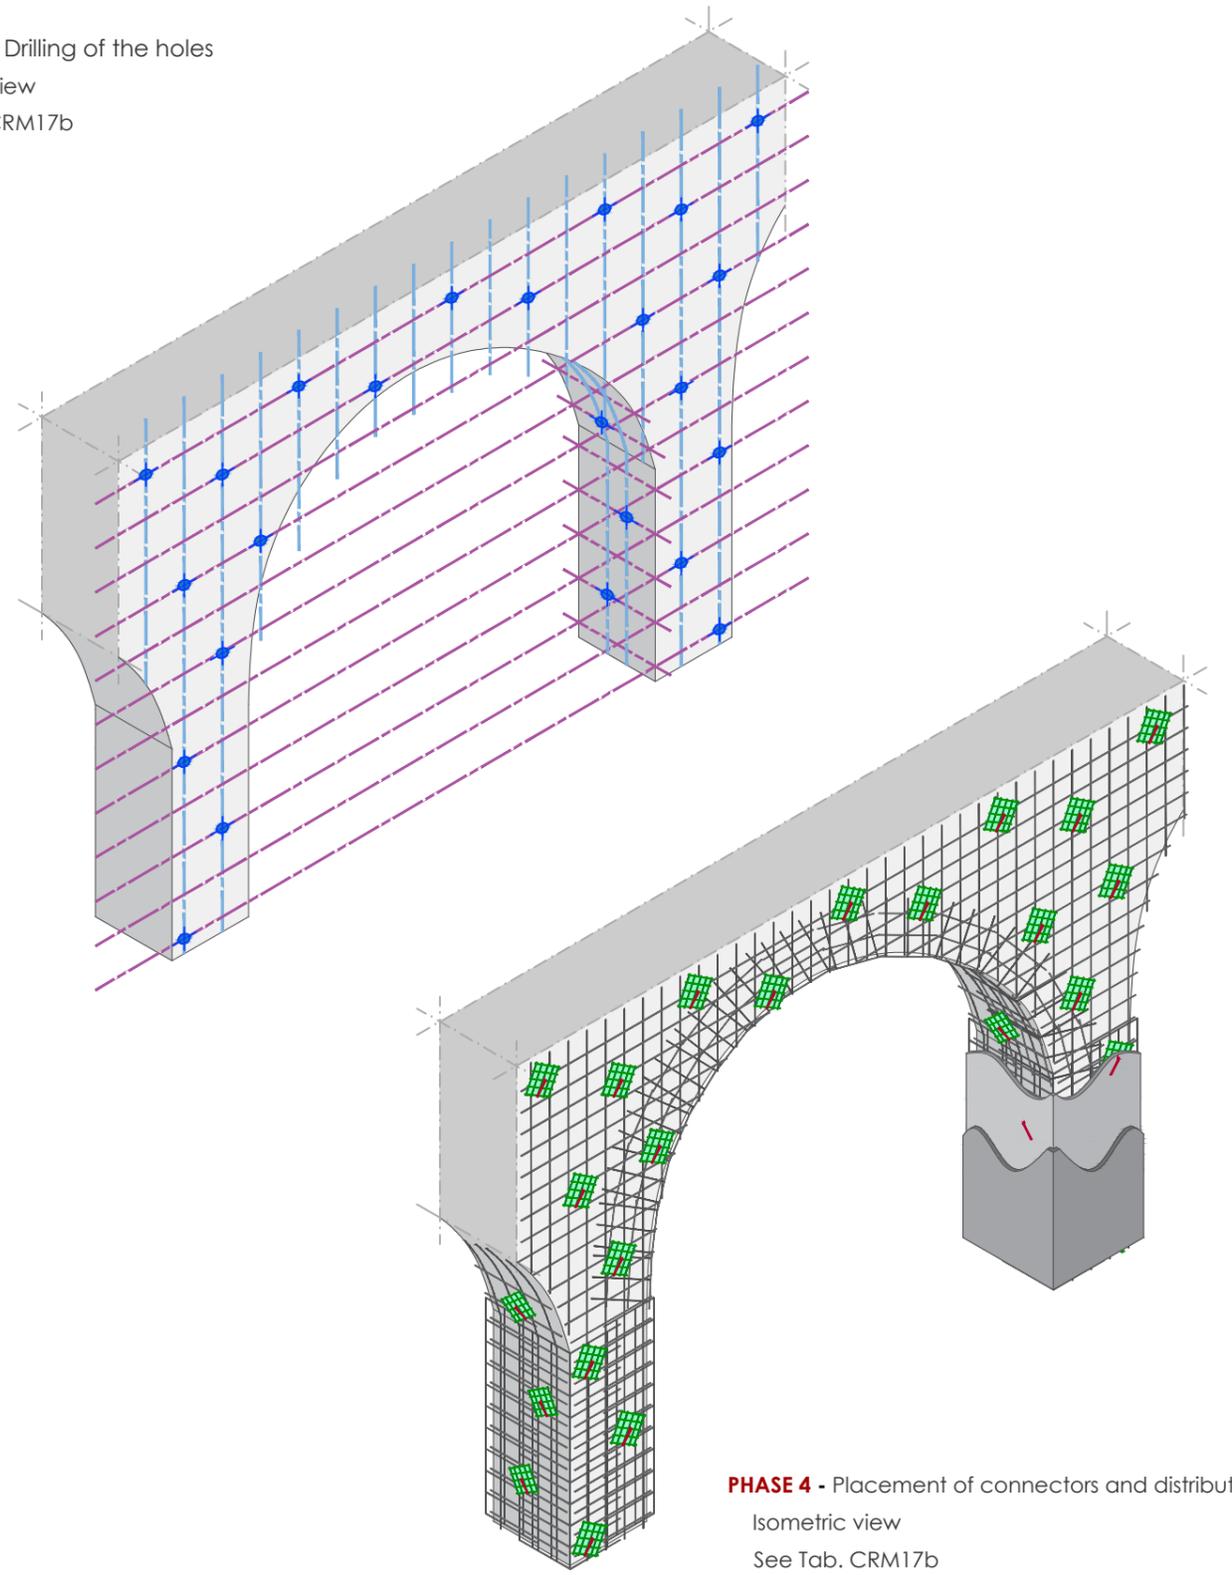

PHASE 4 - Placement of connectors and distribution pads.
Isometric view
See Tab. CRM17b

Measurements are expressed in centimeters unless otherwise specified.
For the layout scheme of connectors and materials table, please refer to table CRM19.

